



1階平面図


縮尺 1 : 500

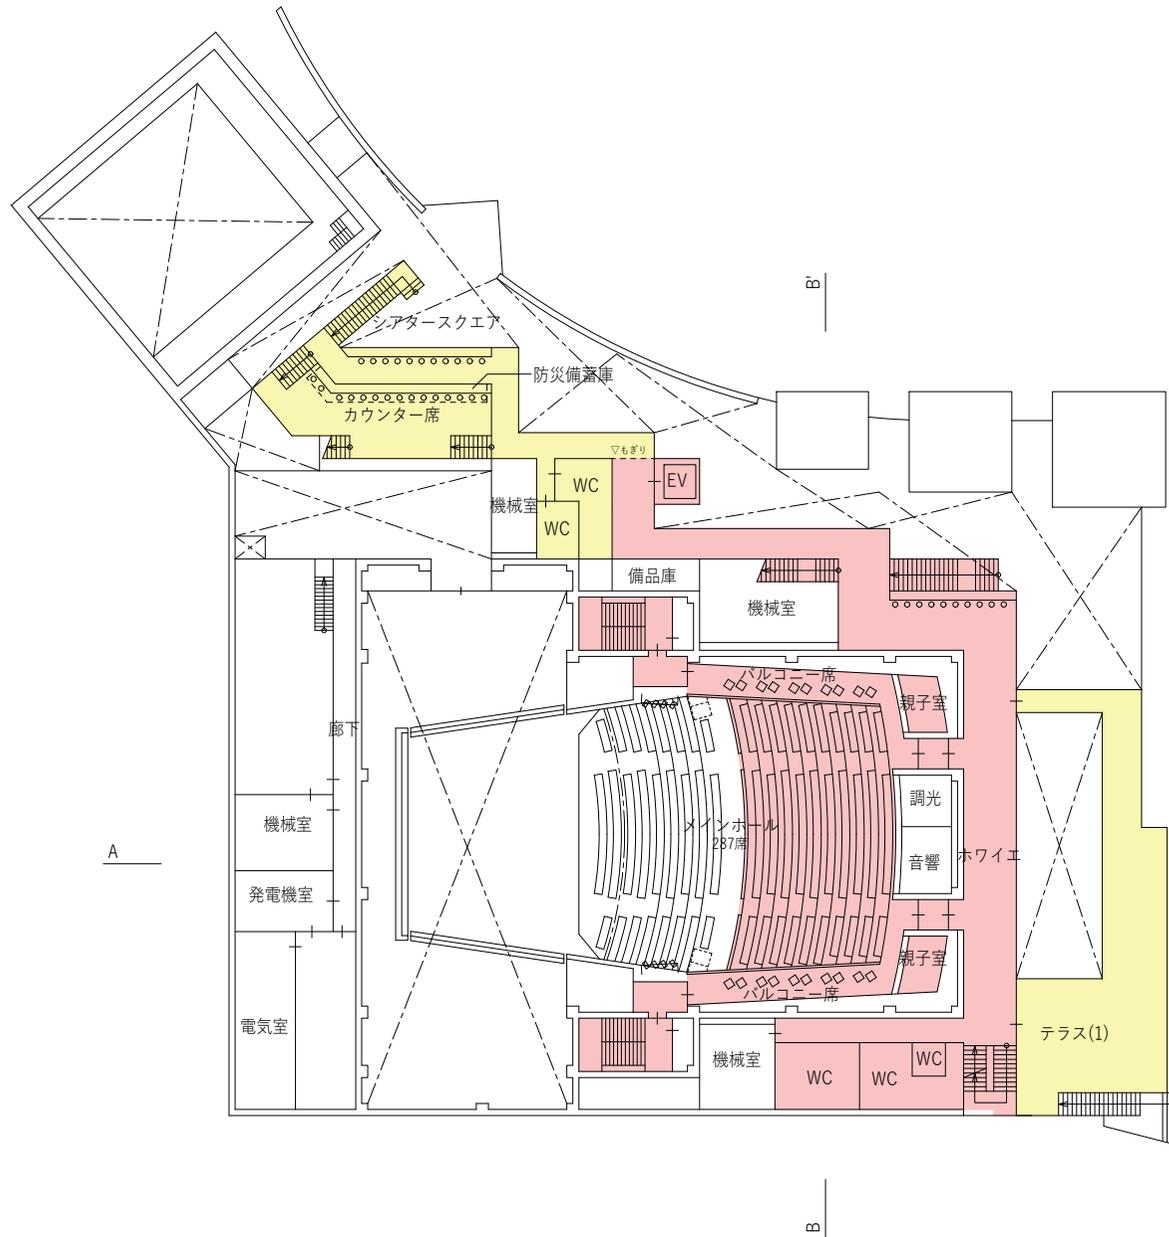

2階平面図

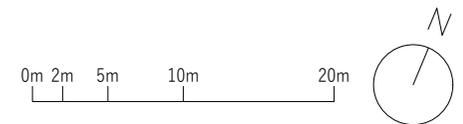


縮尺1 : 500

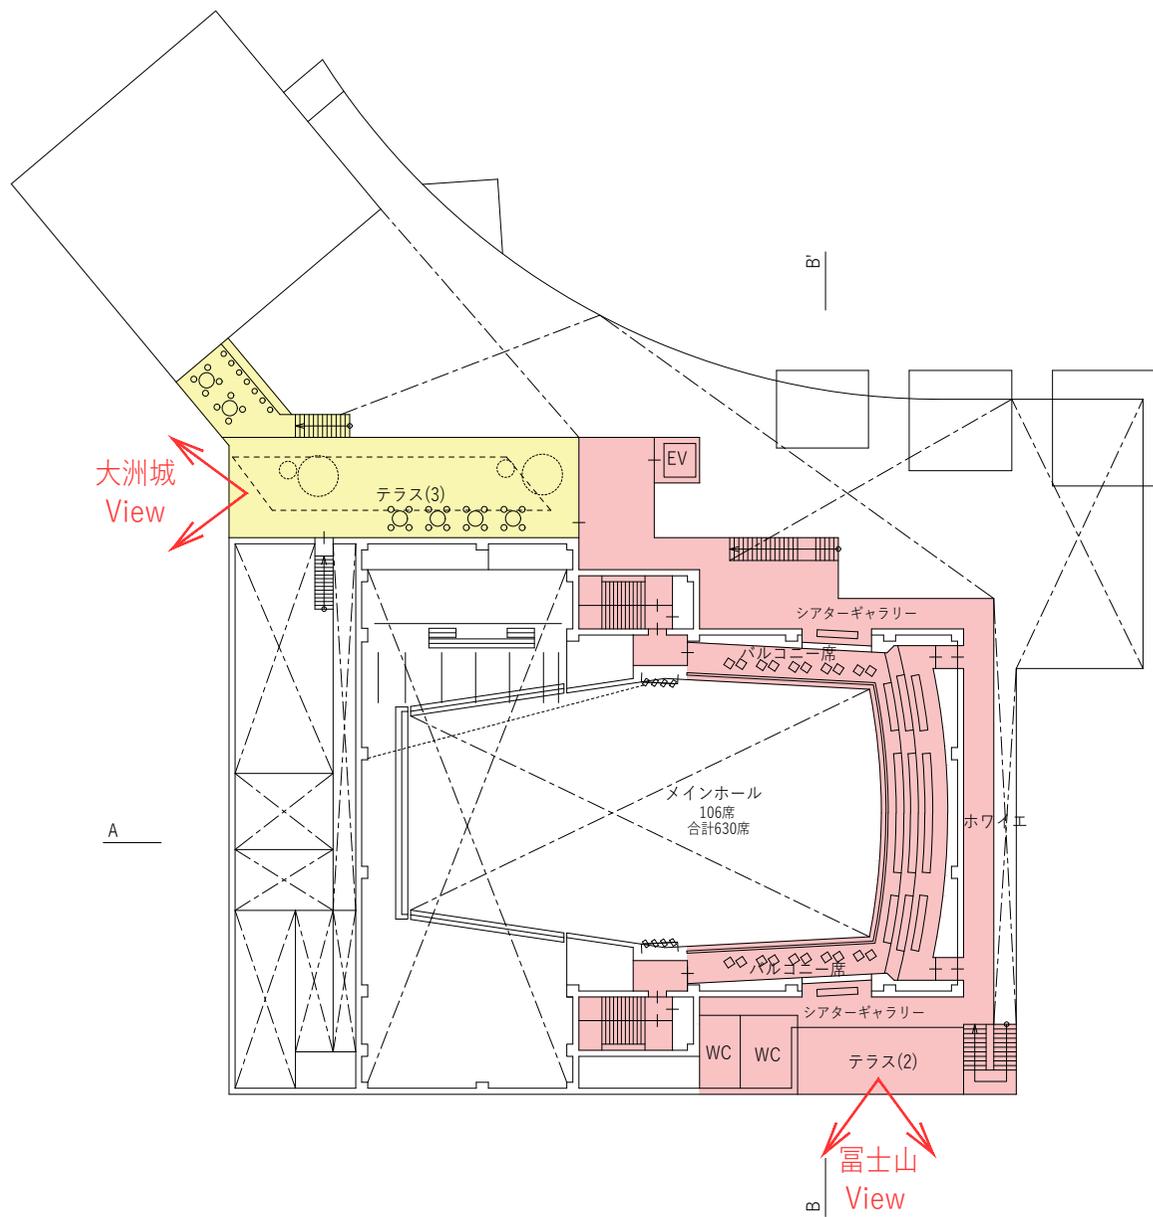


3階平面図

縮尺1:500

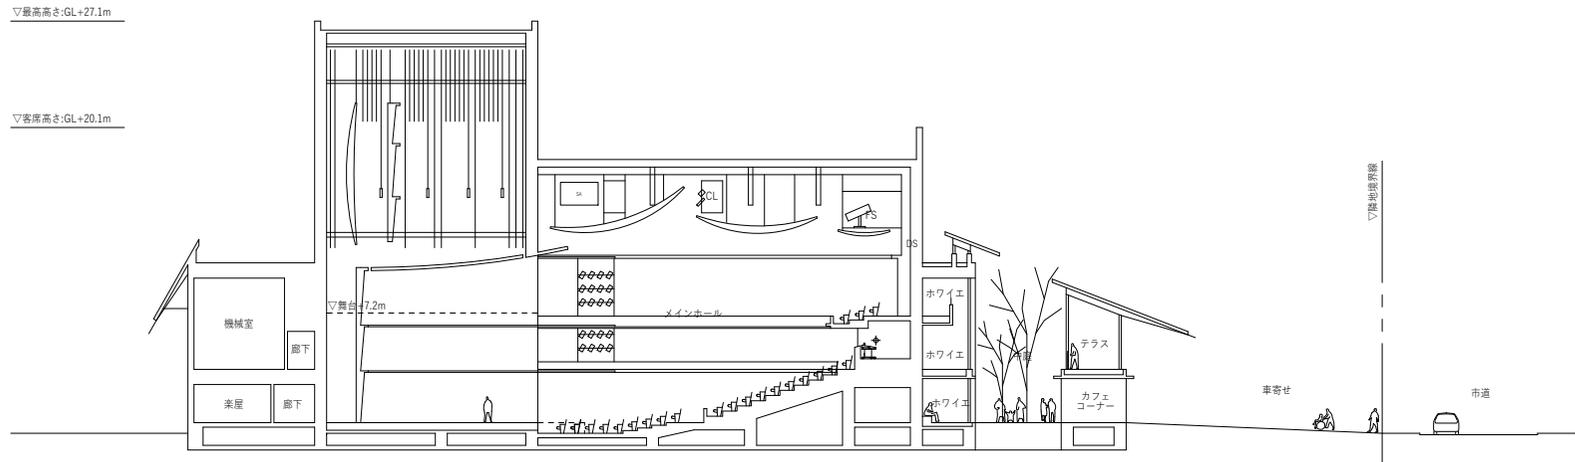

A-A'断面図

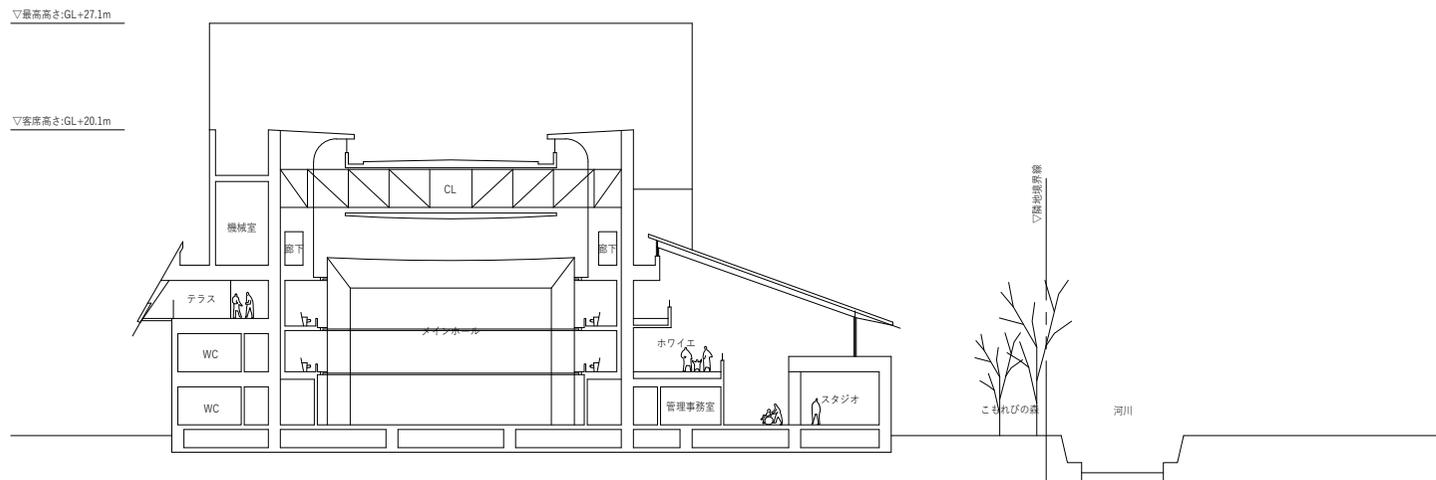

B-B'断面図

断面図



縮尺1:500