


(平成26年度)

平面図

縮尺

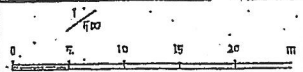

学校名

上須賀小学校


所在地

【郵便区】(市町村) (学校)
382070150


標準階層

339


③ 3階

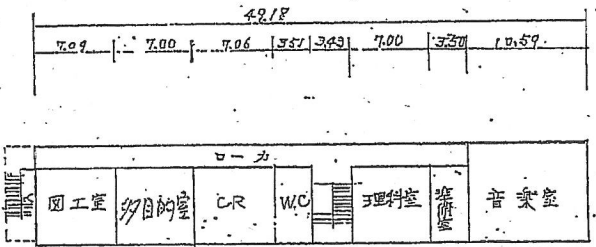


④ 2階

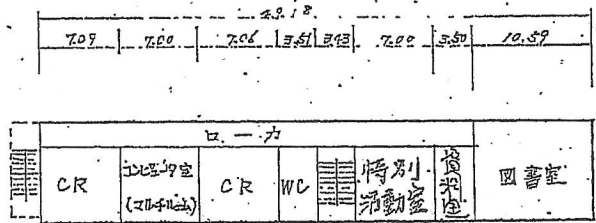


⑧ 1階

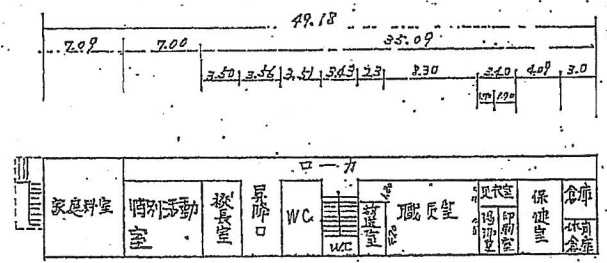

⑨ 1階

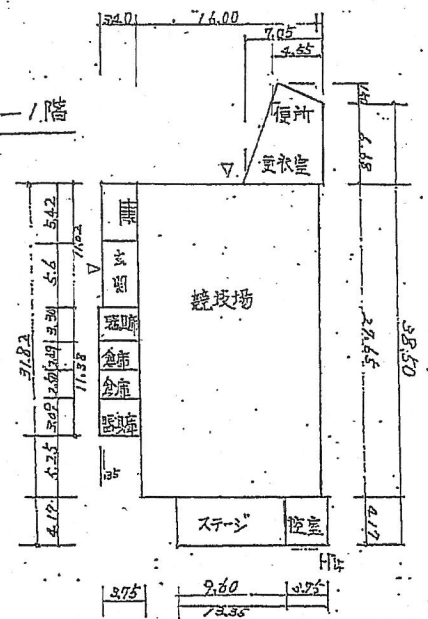

⑨ 2階

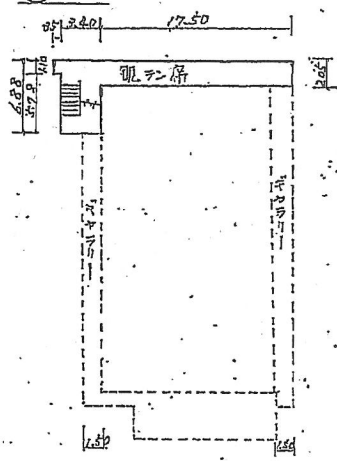

⑦ 地下1階

